

# SHEET NOTES

- 1 EXIST. CMU CHIMNEY TO REMAIN AND BE PROTECTED.
- 2 EXIST. FASCIA TO REMAIN AND BE PROTECTED.
- 3 EXIST. SHEATHING AND TRUSSES BELOW TO REMAIN AND BE PROTECTED.
- 4 NEW ICE AND WATER SHIELD OVER ENTIRE ROOF.
- 5 NEW ARCHITECTURAL ASPHALT COMPOSITION SHINGLES.
- 6 RIDGE SHINGLE WITH INSECT SCREEN. CUT EXISTING SHEATHING BACK AS NEEDED TO PROVIDE 1" MIN. GAP BETWEEN TOP EDGE OF SHEATHING AND PEAK OF TRUSS (TYP. BOTH SIDES OF RIDGE). INSTALL INSECT SCREEN AS RECOMMENDED BY RIDGE VENT MANUF.
- 7 NEW PREFINISHED METAL DRIP FLASHING, TYP.
- 8 NEW PREFINISHED METAL STEP FLASHING AT CHIMNEY, TYP. FASTEN SECURELY TO EXIST. CMU AND SEAL TOP EDGE WITH ELASTOMERIC SEALANT.
- 9 FUTURE GUTTERS WITH LEAF GUARDS BY OWNER.
- 10 FLAPPER EXHAUST VENT, VERIFY EXACT LOCATION WITH OWNER. INSTALL PER MANUF. INSTRUCTIONS.
- 11 PIPE JACK, VERIFY EXACT LOCATION WITH OWNER. INSTALL PER MANUF. INSTRUCTIONS.


# GENERAL NOTES & PROJECT SCHEDULE

- BIDS FOR THIS PROJECT SHALL BE BASED UPON PAYMENT OF WASHINGTON STATE PREVAILING WAGE RATES. CONTRACTOR MUST FILE A STATEMENT OF INTENT TO PAY PREVAILING WAGES AND AN AFFIDAVIT OF WAGES PAID.
- THE EXISTING BUILDING ROOF HAS ALREADY BEEN REMOVED DOWN TO SHEATHING.
- ALL WORK MUST BE SUBSTANTIALLY COMPLETE WITHIN 30 CALENDAR DAYS AFTER RECEIPT OF WRITTEN NOTICE-TO-PROCEED.
- THIS DRAWING MAY NOT INDICATE ALL REQUIRED PENETRATIONS THROUGH THE ROOF. ALL ROOF PENETRATIONS ARE REQUIRED TO HAVE APPROPRIATE DETAILING PER THE ROOFING MANUFACTURER'S STANDARDS TO COMPLETE THE ROOFING SYSTEMS AND SECURE THE SPECIFIED WARRANTY.
- CONTRACTOR TO VERIFY THAT EXISTING FIELD CONDITIONS ARE AS SHOWN PRIOR TO COMMENCEMENT OF EACH PORTION OF WORK. REPORT ANY DISCREPANCIES TO THE OWNER AND ARCHITECT PRIOR TO CONSTRUCTION.

BORArchitecture, pllc  
 1920 N. 16th Avenue, Suite C  
 Yakima, Washington 98902  
 (509) 454-5299 www.borarch.com  
**BORA**  
 BORArchitecture

# MATERIAL NOTES

- **ARCHITECTURAL ASPHALT COMPOSITION SHINGLES:**
  - **SHINGLES:** PABCO PREMIER, ANTIQUE BLACK
  - FASTEN SHINGLES IN PATTERN, WITH WEATHER EXPOSURE, AND USING NUMBER OF FASTENERS PER SHINGLE AS RECOMMENDED BY MANUFACTURER FOR HIGH WIND INSTALLATION
  - **RIDGE SHINGLES:** MANUFACTURER'S STANDARD FACTORY PRE-CUT UNITS TO MATCH SHINGLES.
  - **RIDGE VENT:** COR-A-VENT V-600, 11"
- **ICE AND WATER SHIELD:** SELF-ADHERING MEMBRANE OF RUBBERIZED ASPHALT INTEGRALLY BONDED TO POLYETHYLENE SHEETING, FORMED INTO UNIFORM FLEXIBLE SHEETS OF NOT LESS THAN 30 MILS THICK
- **APPROVED PRODUCTS:**
  - STORM SHEILD; GS ROOFING PRODUCTS
  - ICE AND WATER SHIELD; W.R. GRACE & CO.
  - BITUTHENE; W.R. GRACE & CO.
  - MIRADRI; MIRAFI, INC.
  - POLYGUARD 650; POLYGUARD PRODUCTS, INC.
  - STORM GUARD; GAF MATERIALS CORP
- **PREFINISHED METAL FLASHING:**
  - INSTALL METAL FLASHING AS INDICATED AND IN ACCORDANCE WITH DETAILS AND RECOMMENDATIONS OF THE "ASPHALT ROOFING" SECTION OF "THE NRCA ROOFING MANUAL"
  - FASTENERS TO BE SAME METAL AS FLASHING OR OTHER NON-CORROSIVE METAL AS RECOMMENDED BY SHEET METAL MANUF. MATCH FINISH OF EXPOSED HEADS WITH MATERIALS BEING FASTENED.
  - PROVIDE FOR THERMAL EXPANSION AND CONCEAL EXPANSION PROVISIONS WHERE POSSIBLE.
  - HEM ALL EXPOSED EDGES.
  - **DRIP FLASHING:** NU-RAY METAL PRODUCTS, 26 GAUGE, 4" X 4", COLOR: BLACK
  - **STEP FLASHING:** NU-RAY METAL PRODUCTS, 26 GAUGE BENT STEP SHINGLE, 4" X 4", COLOR: BLACK
- **ELASTOMERIC SEALANT:** TYPE RECOMMENDED BY MANUF. OF METAL AND FABRICATOR OF COMPONENTS BEING SEALED

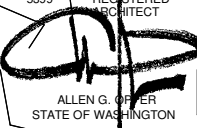5399 REGISTERED ARCHITECT  
  
 ALLEN G. OVER  
 STATE OF WASHINGTON


# ROOF PLAN

NACHES EVENT CENTER  
 TOWN OF NACHES  
 CLEMAN'S VIEW SPORTS PARK

© Copyright reserved. All parts of this drawing are the exclusive property of BORArchitecture, pllc and shall not be used or reproduced in any way without the expressed written permission of BORArchitecture, pllc.

PROJECT NO.	2032
DRAWN BY	JKC
DATE	08/16/2021
REVISION	
SHEET NO.	

A111

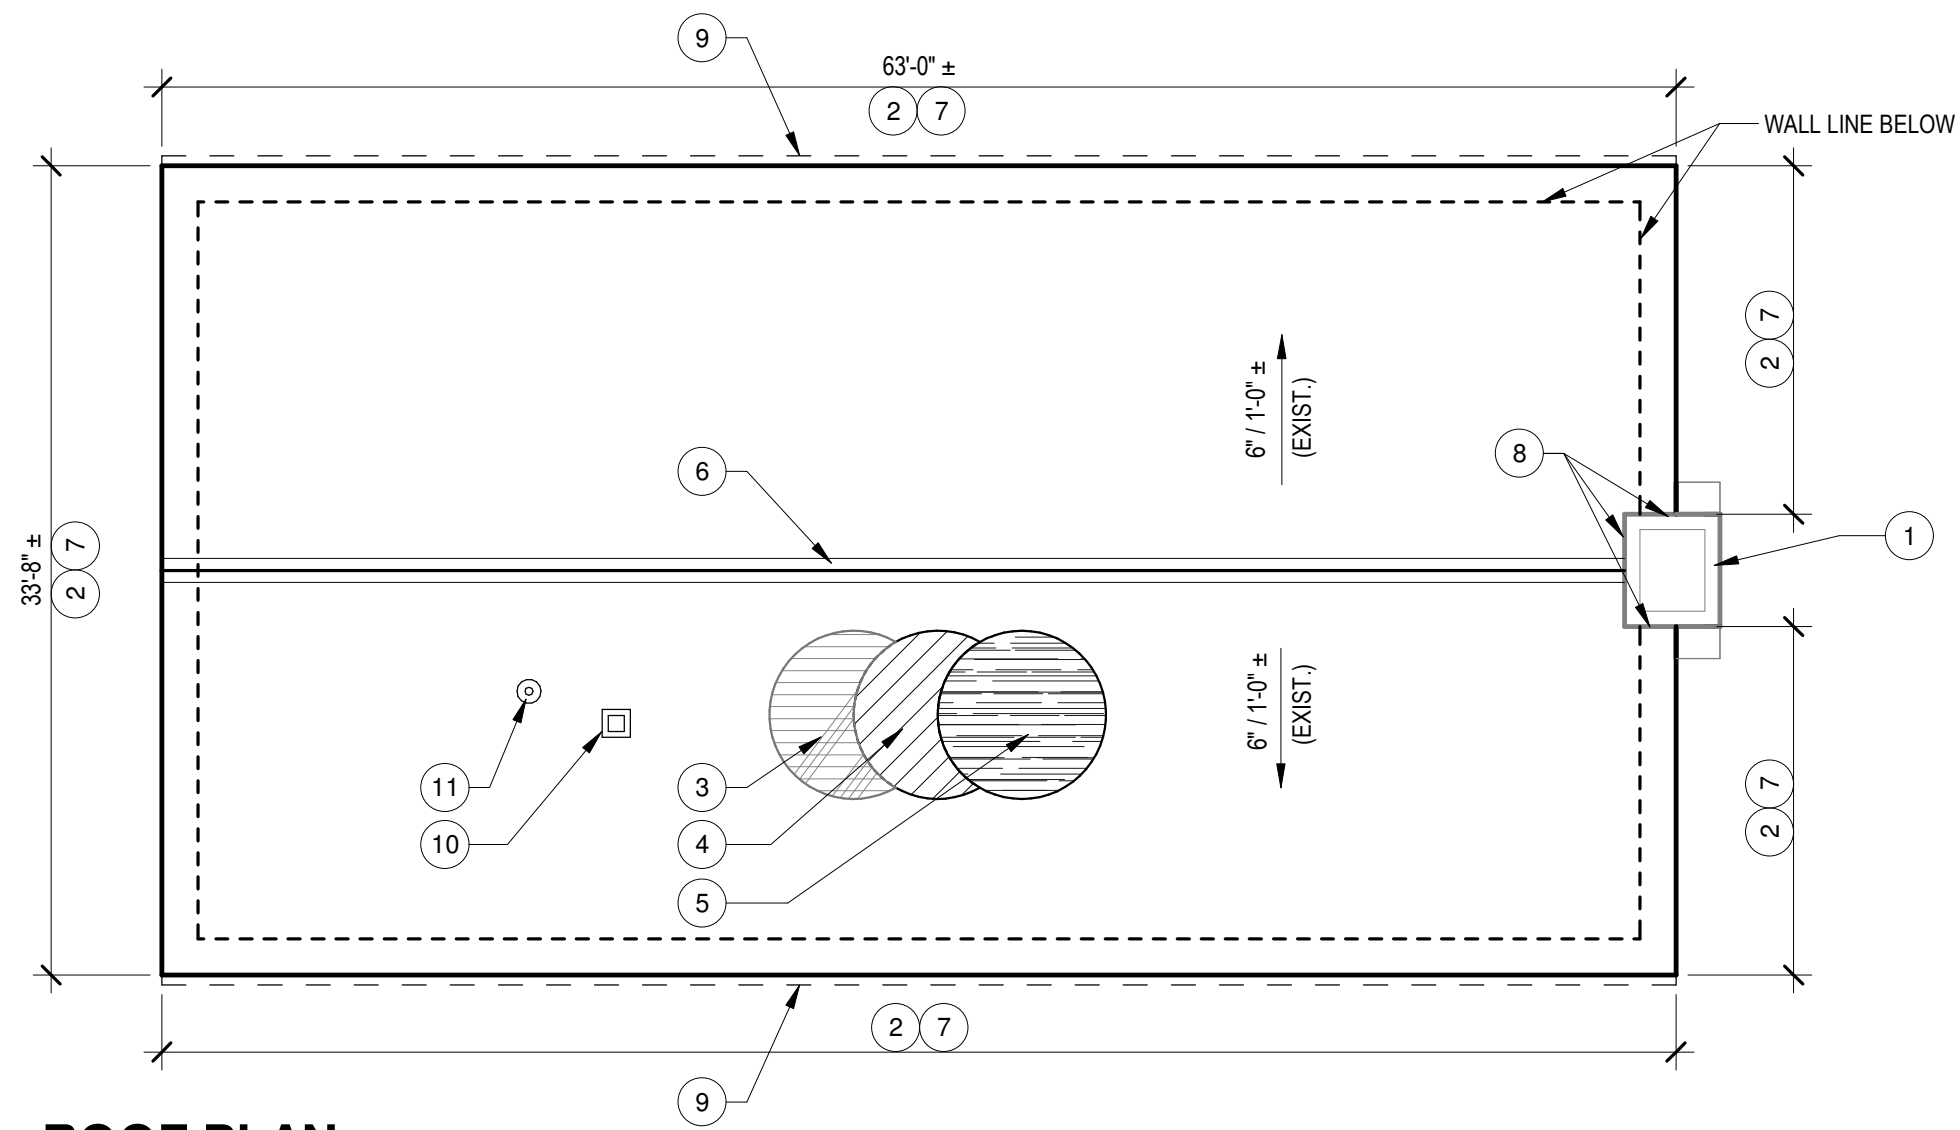

# ROOF PLAN

1/8" = 1'-0"